


CROWN 2" BELOW TOP OF CURB

NORMAL CROWN SECTION

NOTE:
MAX. CURB ELEVATION
DIFFERENTIAL FOR
NORMAL CROWN SECTION
IS 0.30'.

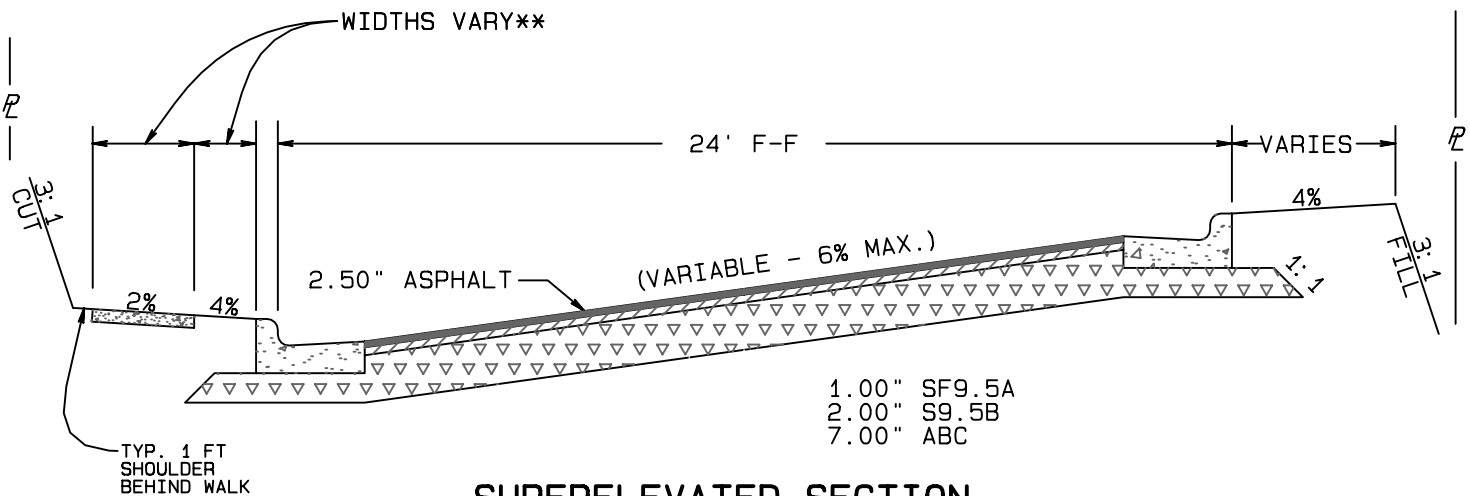

SUPERELEVATED SECTION

****NOTE:**
SEE THE "STREET DESIGN STANDARDS MANUAL" PUBLISHED
BY THE CITY OF GREENSBORO'S DEPT. OF TRANSPORTATION
IN ORDER TO DETERMINE THE LOCATION OF SIDEWALKS,
SIDEWALK WIDTH AND GRASS STRIP WIDTH.
COG STD #600-A HAS A SUMMARY OF THEIR GUIDELINES
AS THEY RELATE TO SIDEWALK LOCATION, SIDEWALK
WIDTH AND GRASS STRIP WIDTH.

CURB ELEV. DIFF	%GRADE
0.40'	2.00
0.50'	2.50
0.60'	3.00
0.70'	3.50
0.80'	4.00
0.90'	4.50
1.00'	5.00

CITY OF GREENSBORO

TYPICAL STREET SECTION
24' FACE TO FACE

STD. NO.	REV.
600	06-04 06-08 04-05 06-05